

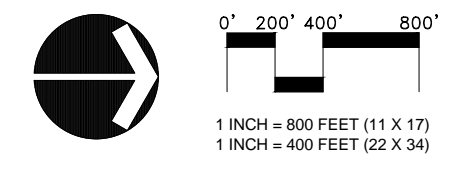


FREMONT COUNTY HAYDEN PASS EMERGENCY WATERSHED PROTECTION PROGRAM (EWP) PROJECT PRELIMINARY BID PLANSET FREMONT COUNTY, COLORADO

PRELIMINARY BID PLANSET --
NOT FOR CONSTRUCTION

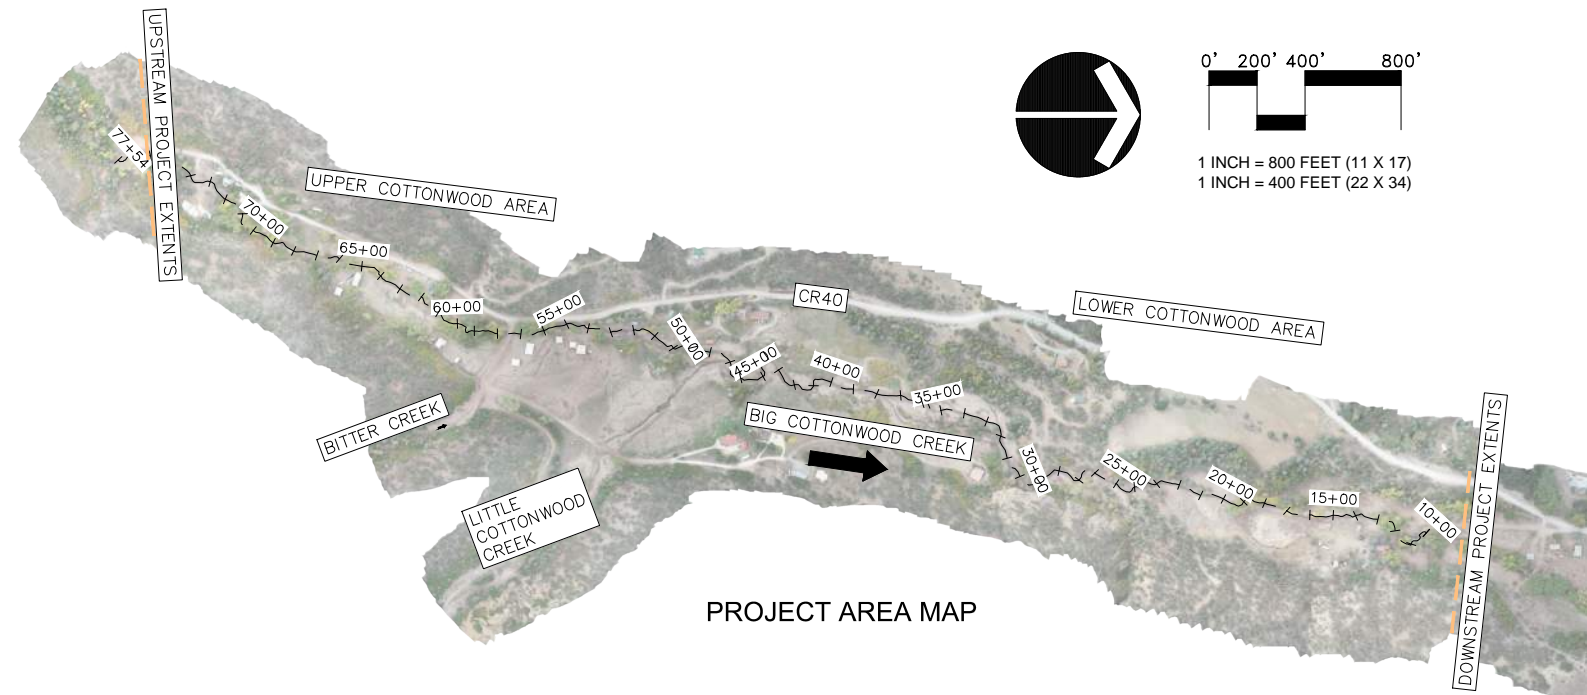

I CERTIFY TO THE BEST OF MY PROFESSIONAL KNOWLEDGE AND JUDGMENT, THAT THESE PLANS MEET APPLICABLE NRCS STANDARDS.

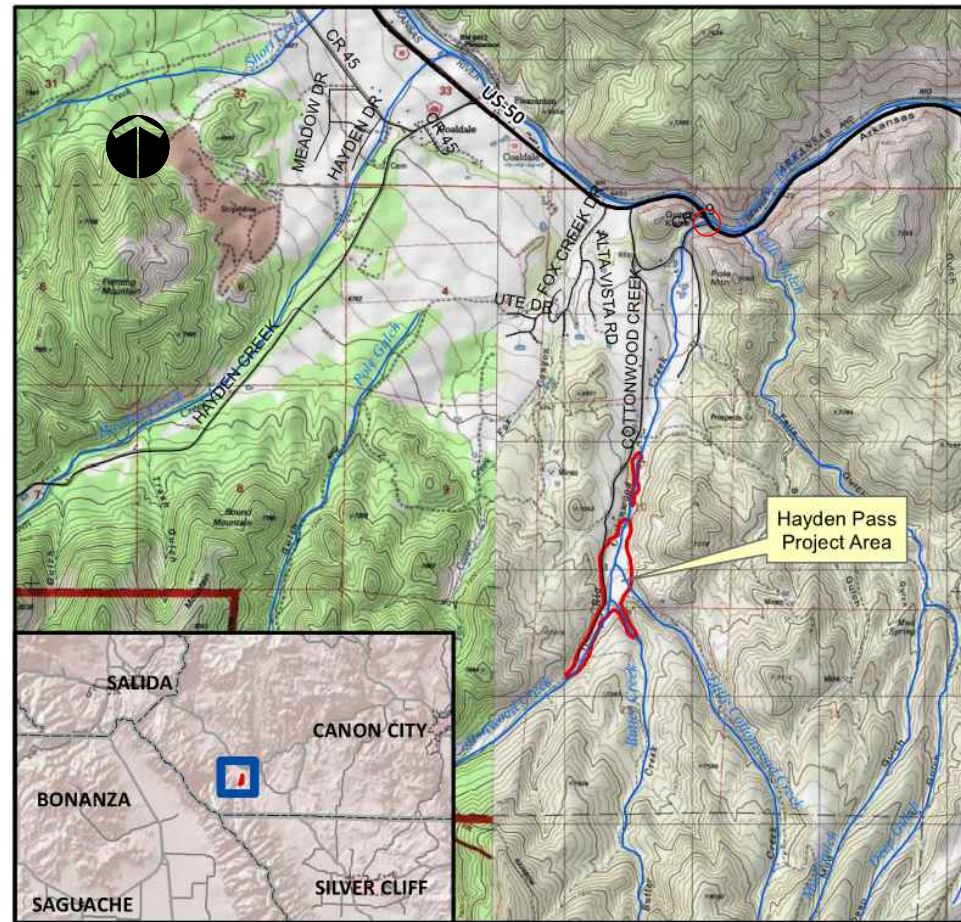

**Know what's below.
Call before you dig.**



CLIENT CONTACT (OWNER):
DWAYNE MCFALL
COUNTY COMMISSIONER
615 MACON AVE, ROOM 105
CANON CITY, CO 81212
DWAYNE.MCFALL@FREMONTCO.COM
719-276-7300

PROJECT CONTACT:
BRIAN MURPHY, P.E.
OTAK, INC.
5777 CENTRAL AVE., SUITE 228
BOULDER, CO, 80301
BRIAN.MURPHY@OTAK.COM
303-575-4408

PROJECT TEAM:



NO.	DATE	BY	REVISION COMMENTS
1	2/4/19	BMM	REVISIONS TO ADDRESS FREMONT AND NRCS COMMENTS
2	2/22/19	BMM	REVISIONS TO BID SCOPE

Design	RBM	ALN	BMM	12/22/19	12/19/19
Drawn					
Checked					



ISSUED FOR BIDDING PURPOSES ONLY - NOT FOR CONSTRUCTION

COVER
HAYDEN PASS EWP
FREMONT COUNTY, CO



5777 Central Avenue
Suite 228
Boulder, Colorado 80301
Phone: 303-296-3304
Fax: 303-296-3699

19012
Project No. Drawing No.
CO
Sheet No.
© Otak, Inc. 2015